




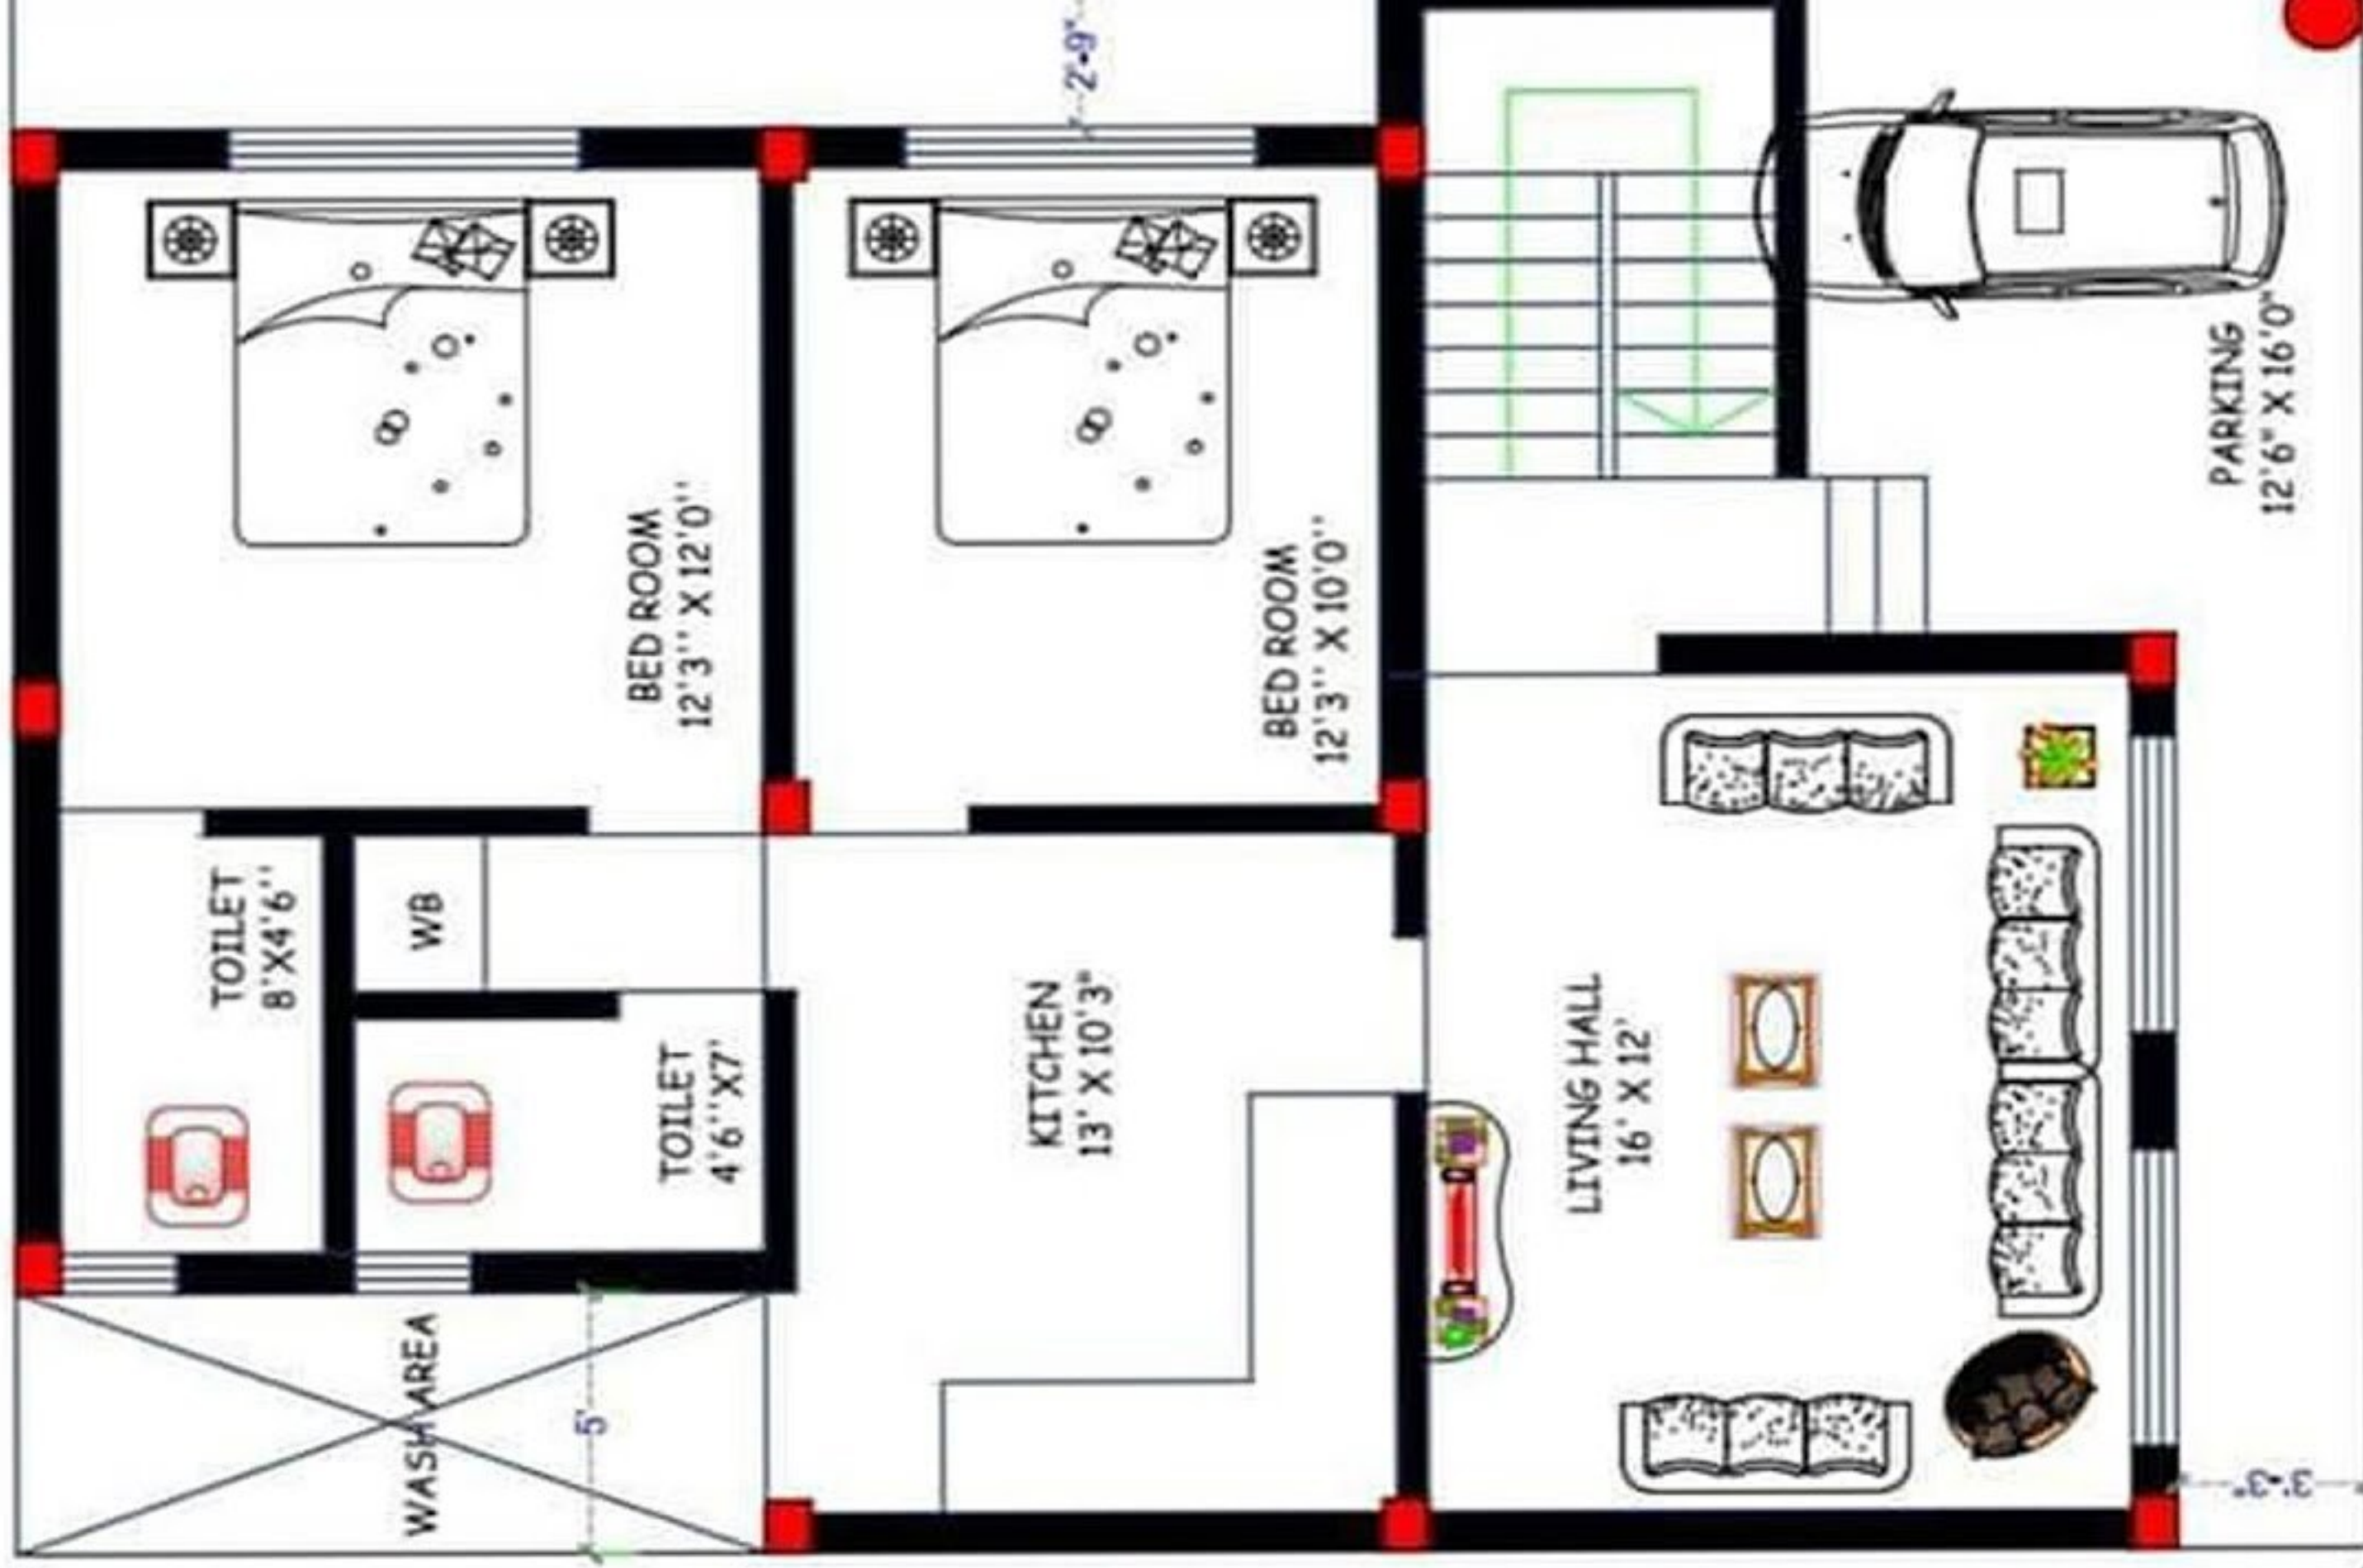

35 x 50 Plan

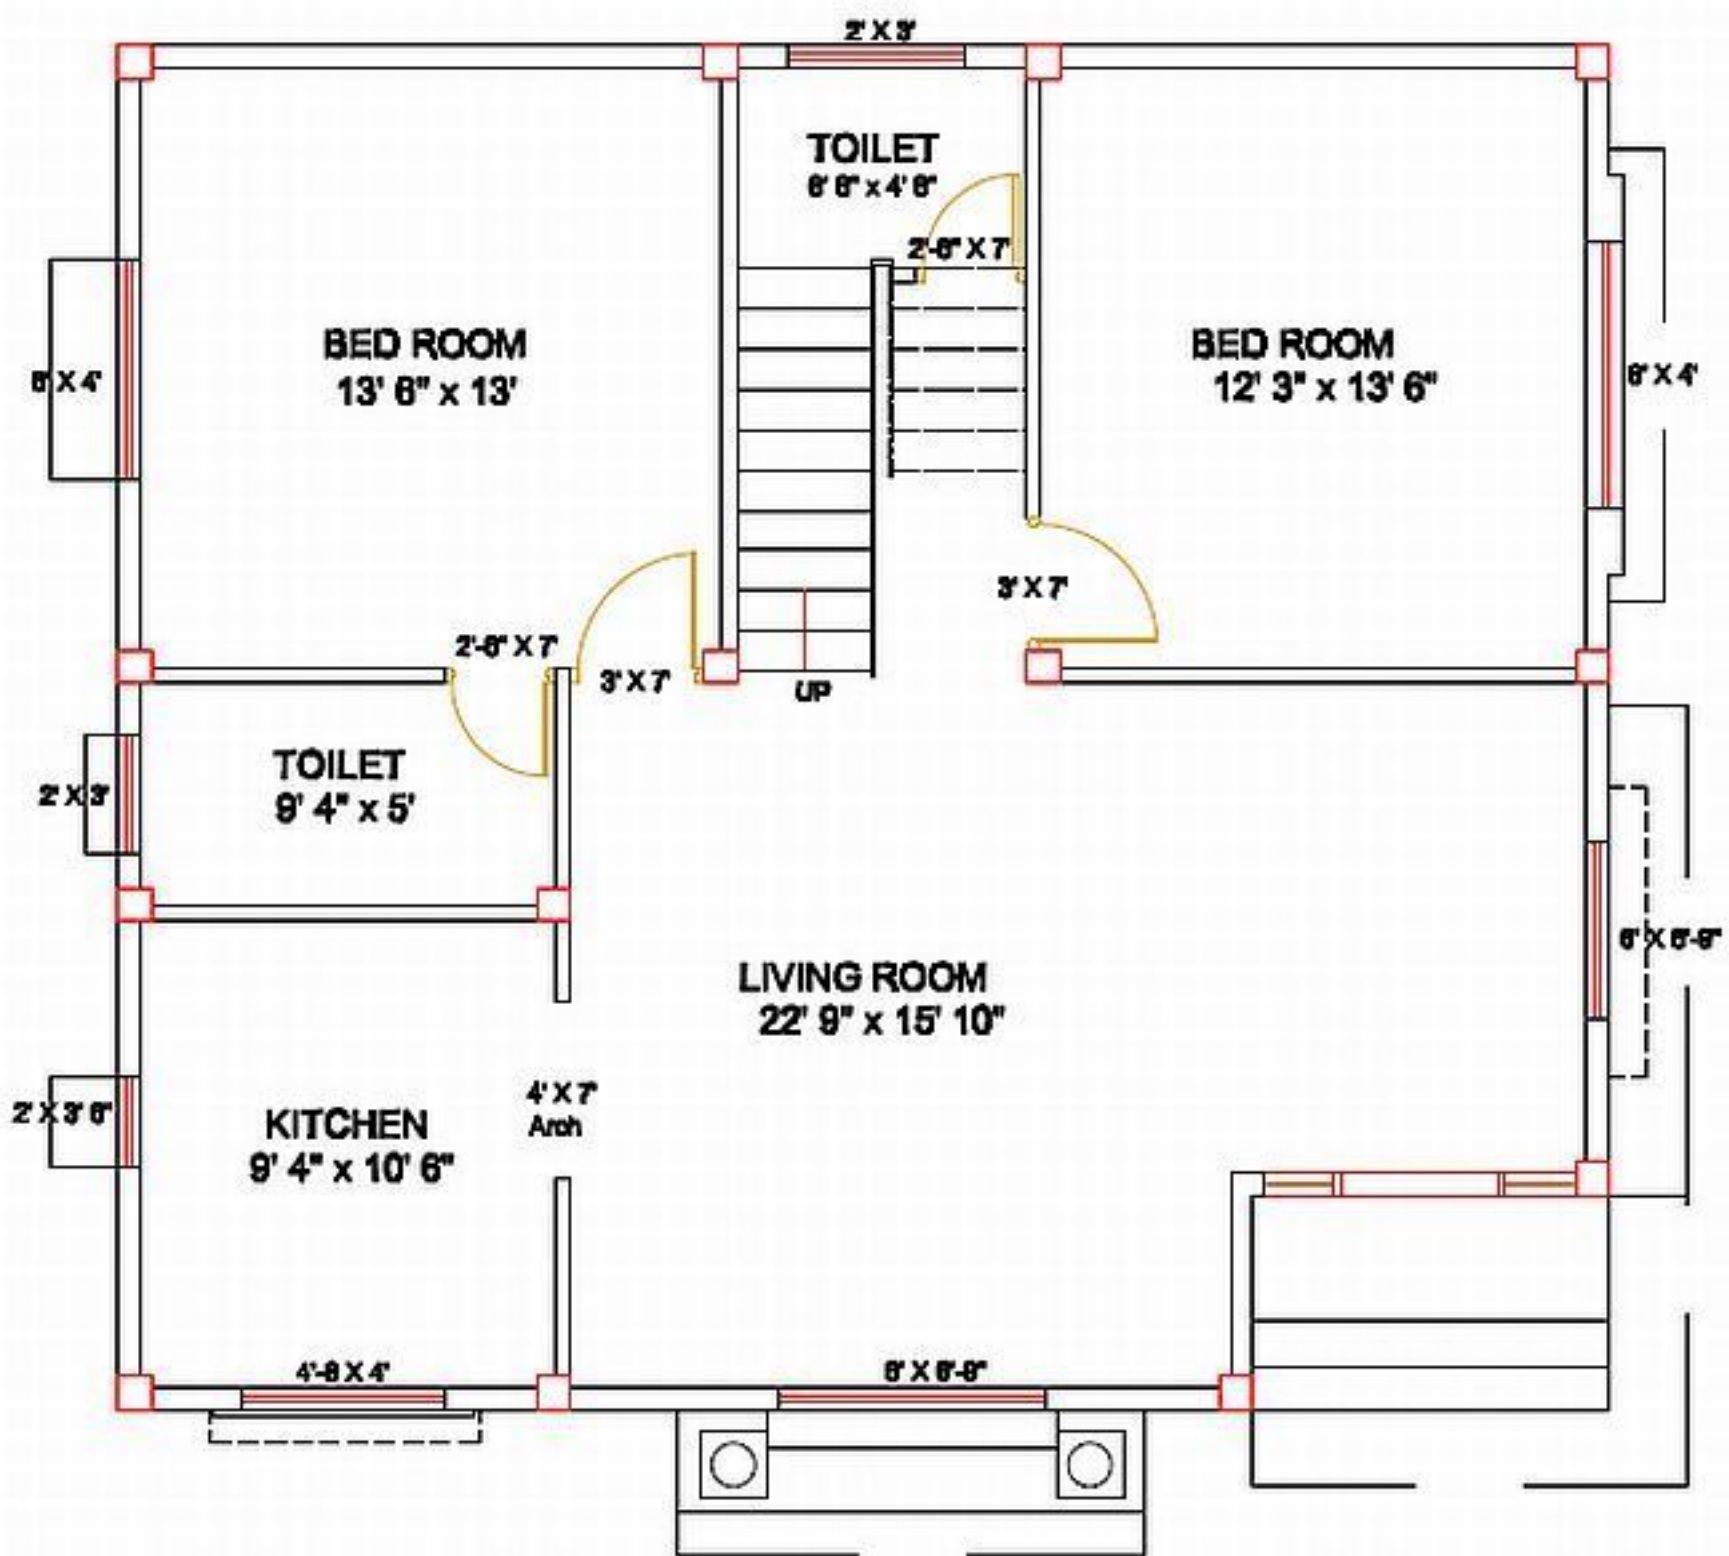

GROUND FLOOR PLAN

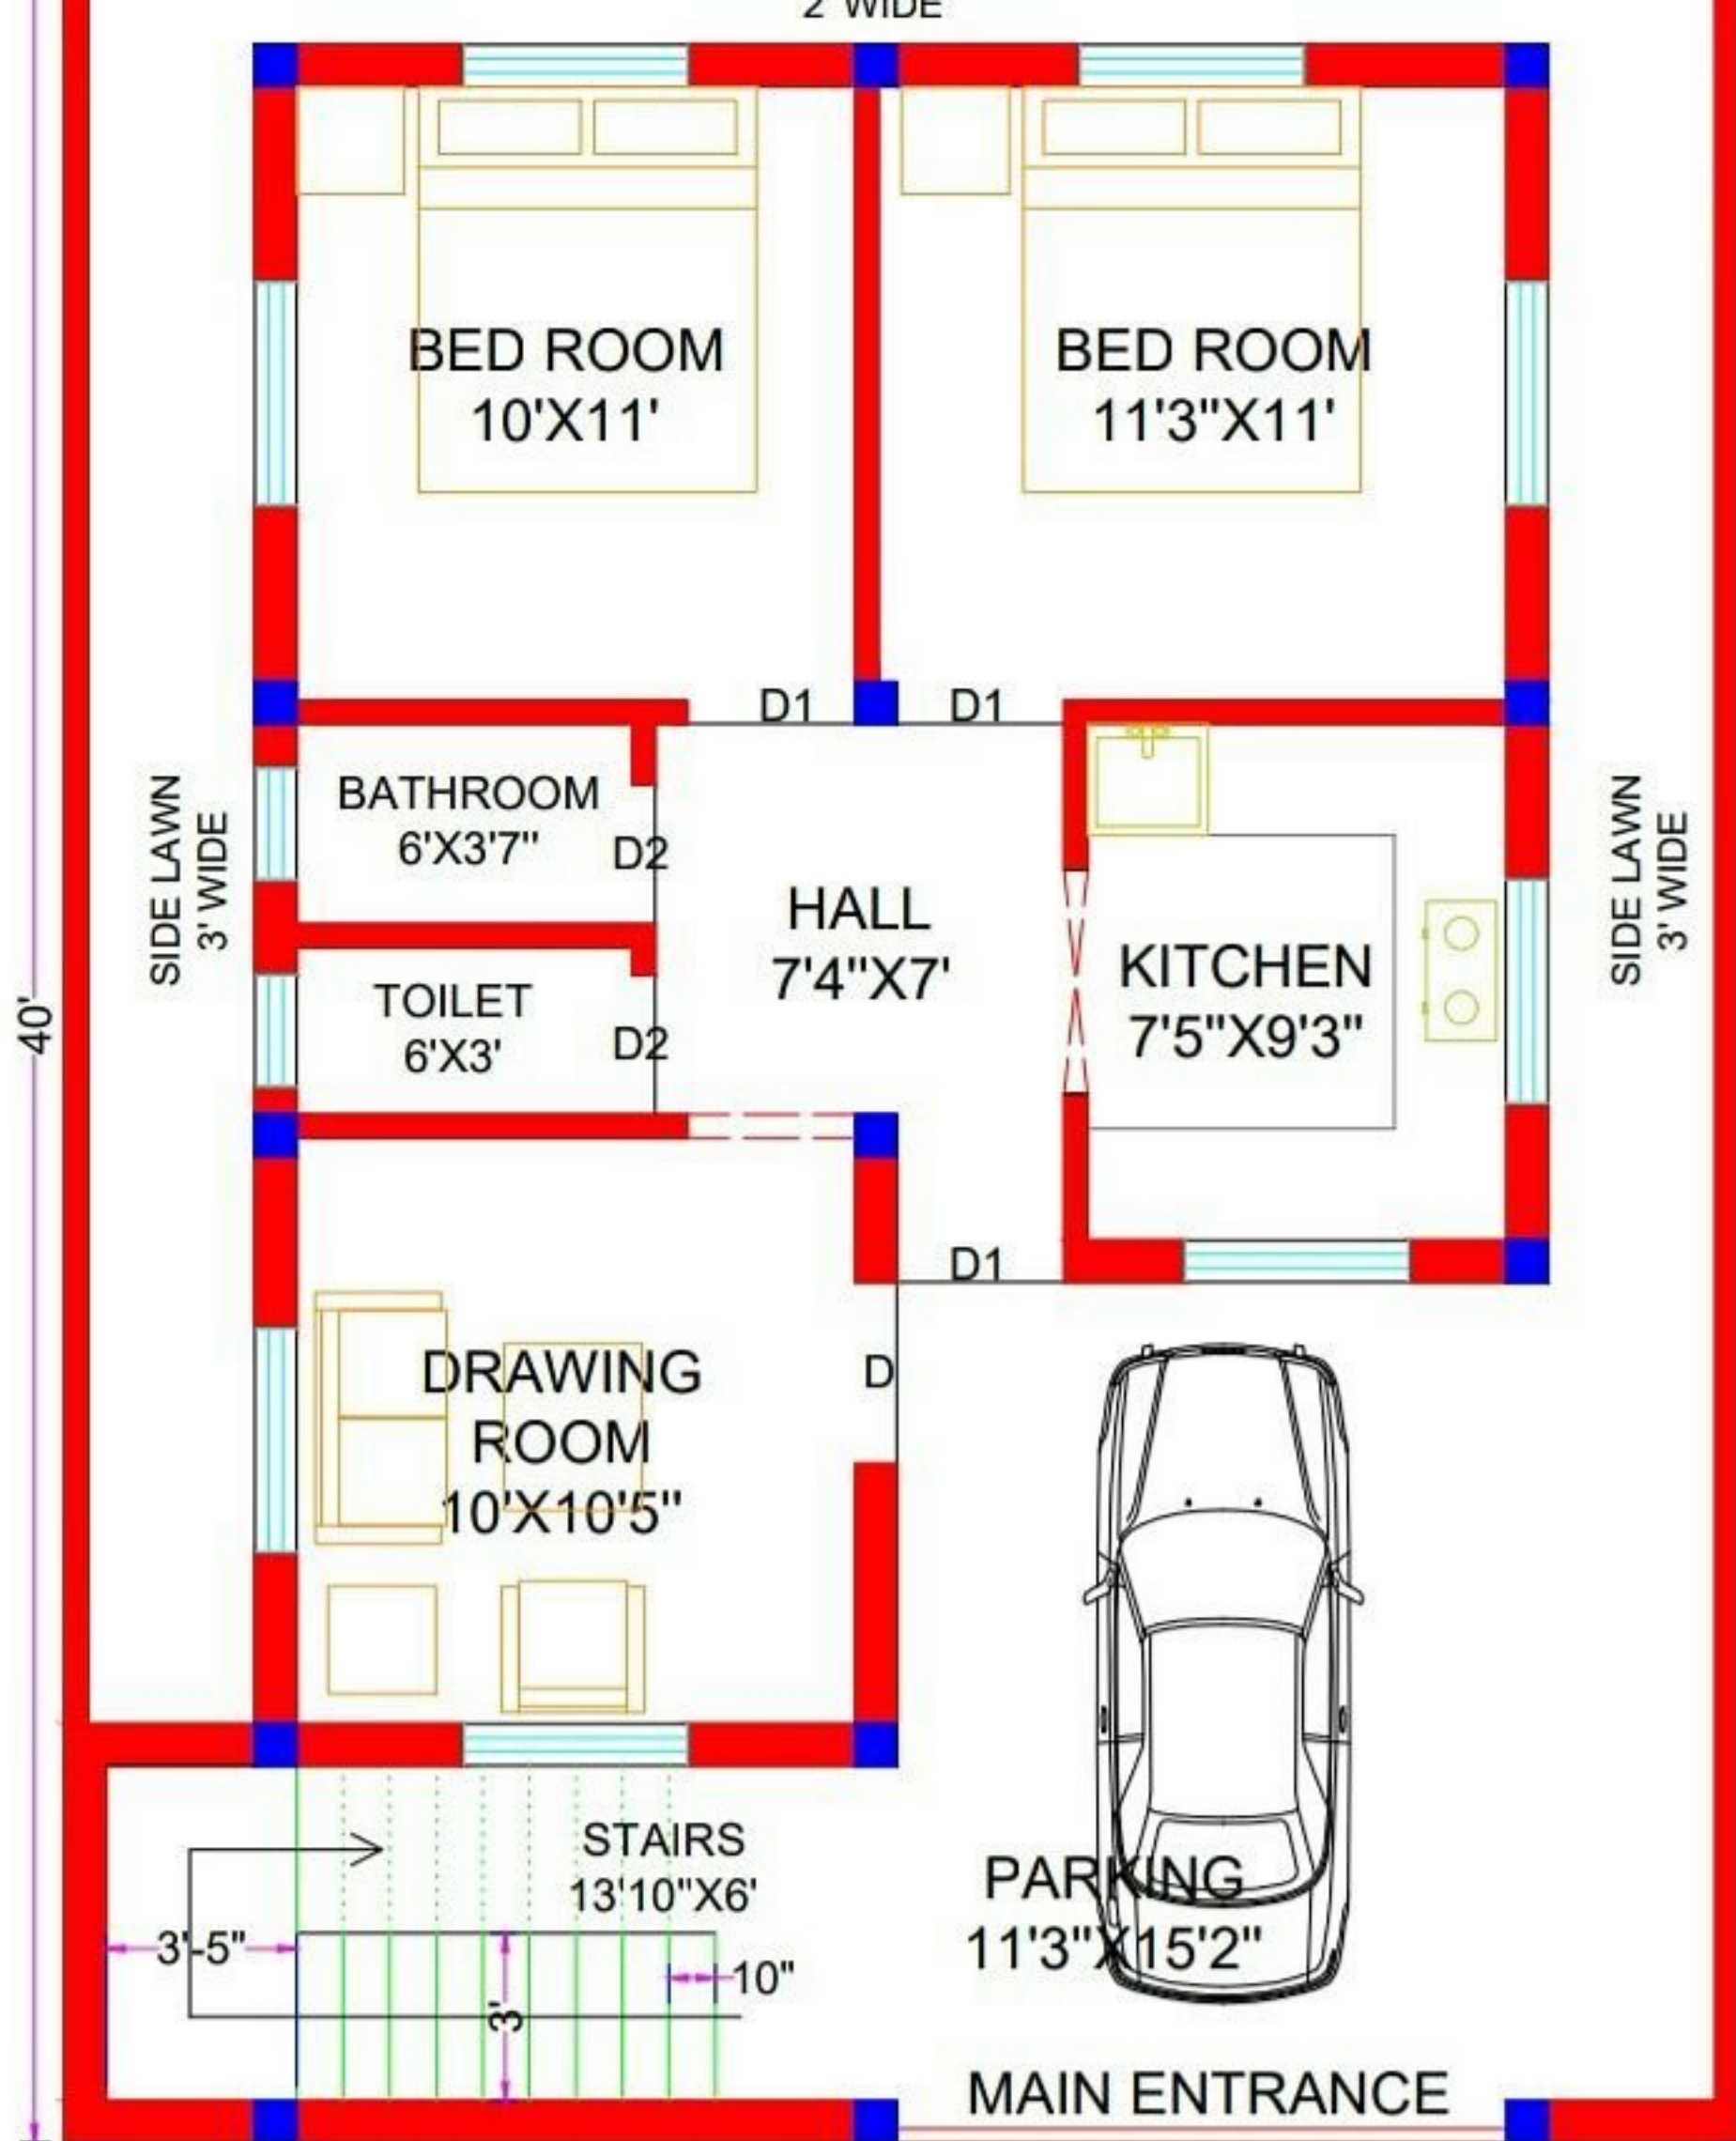

30'x40' SOUTH FACE GROUND FLOOR PLAN